


Plan de situatie
Scara 1:10000

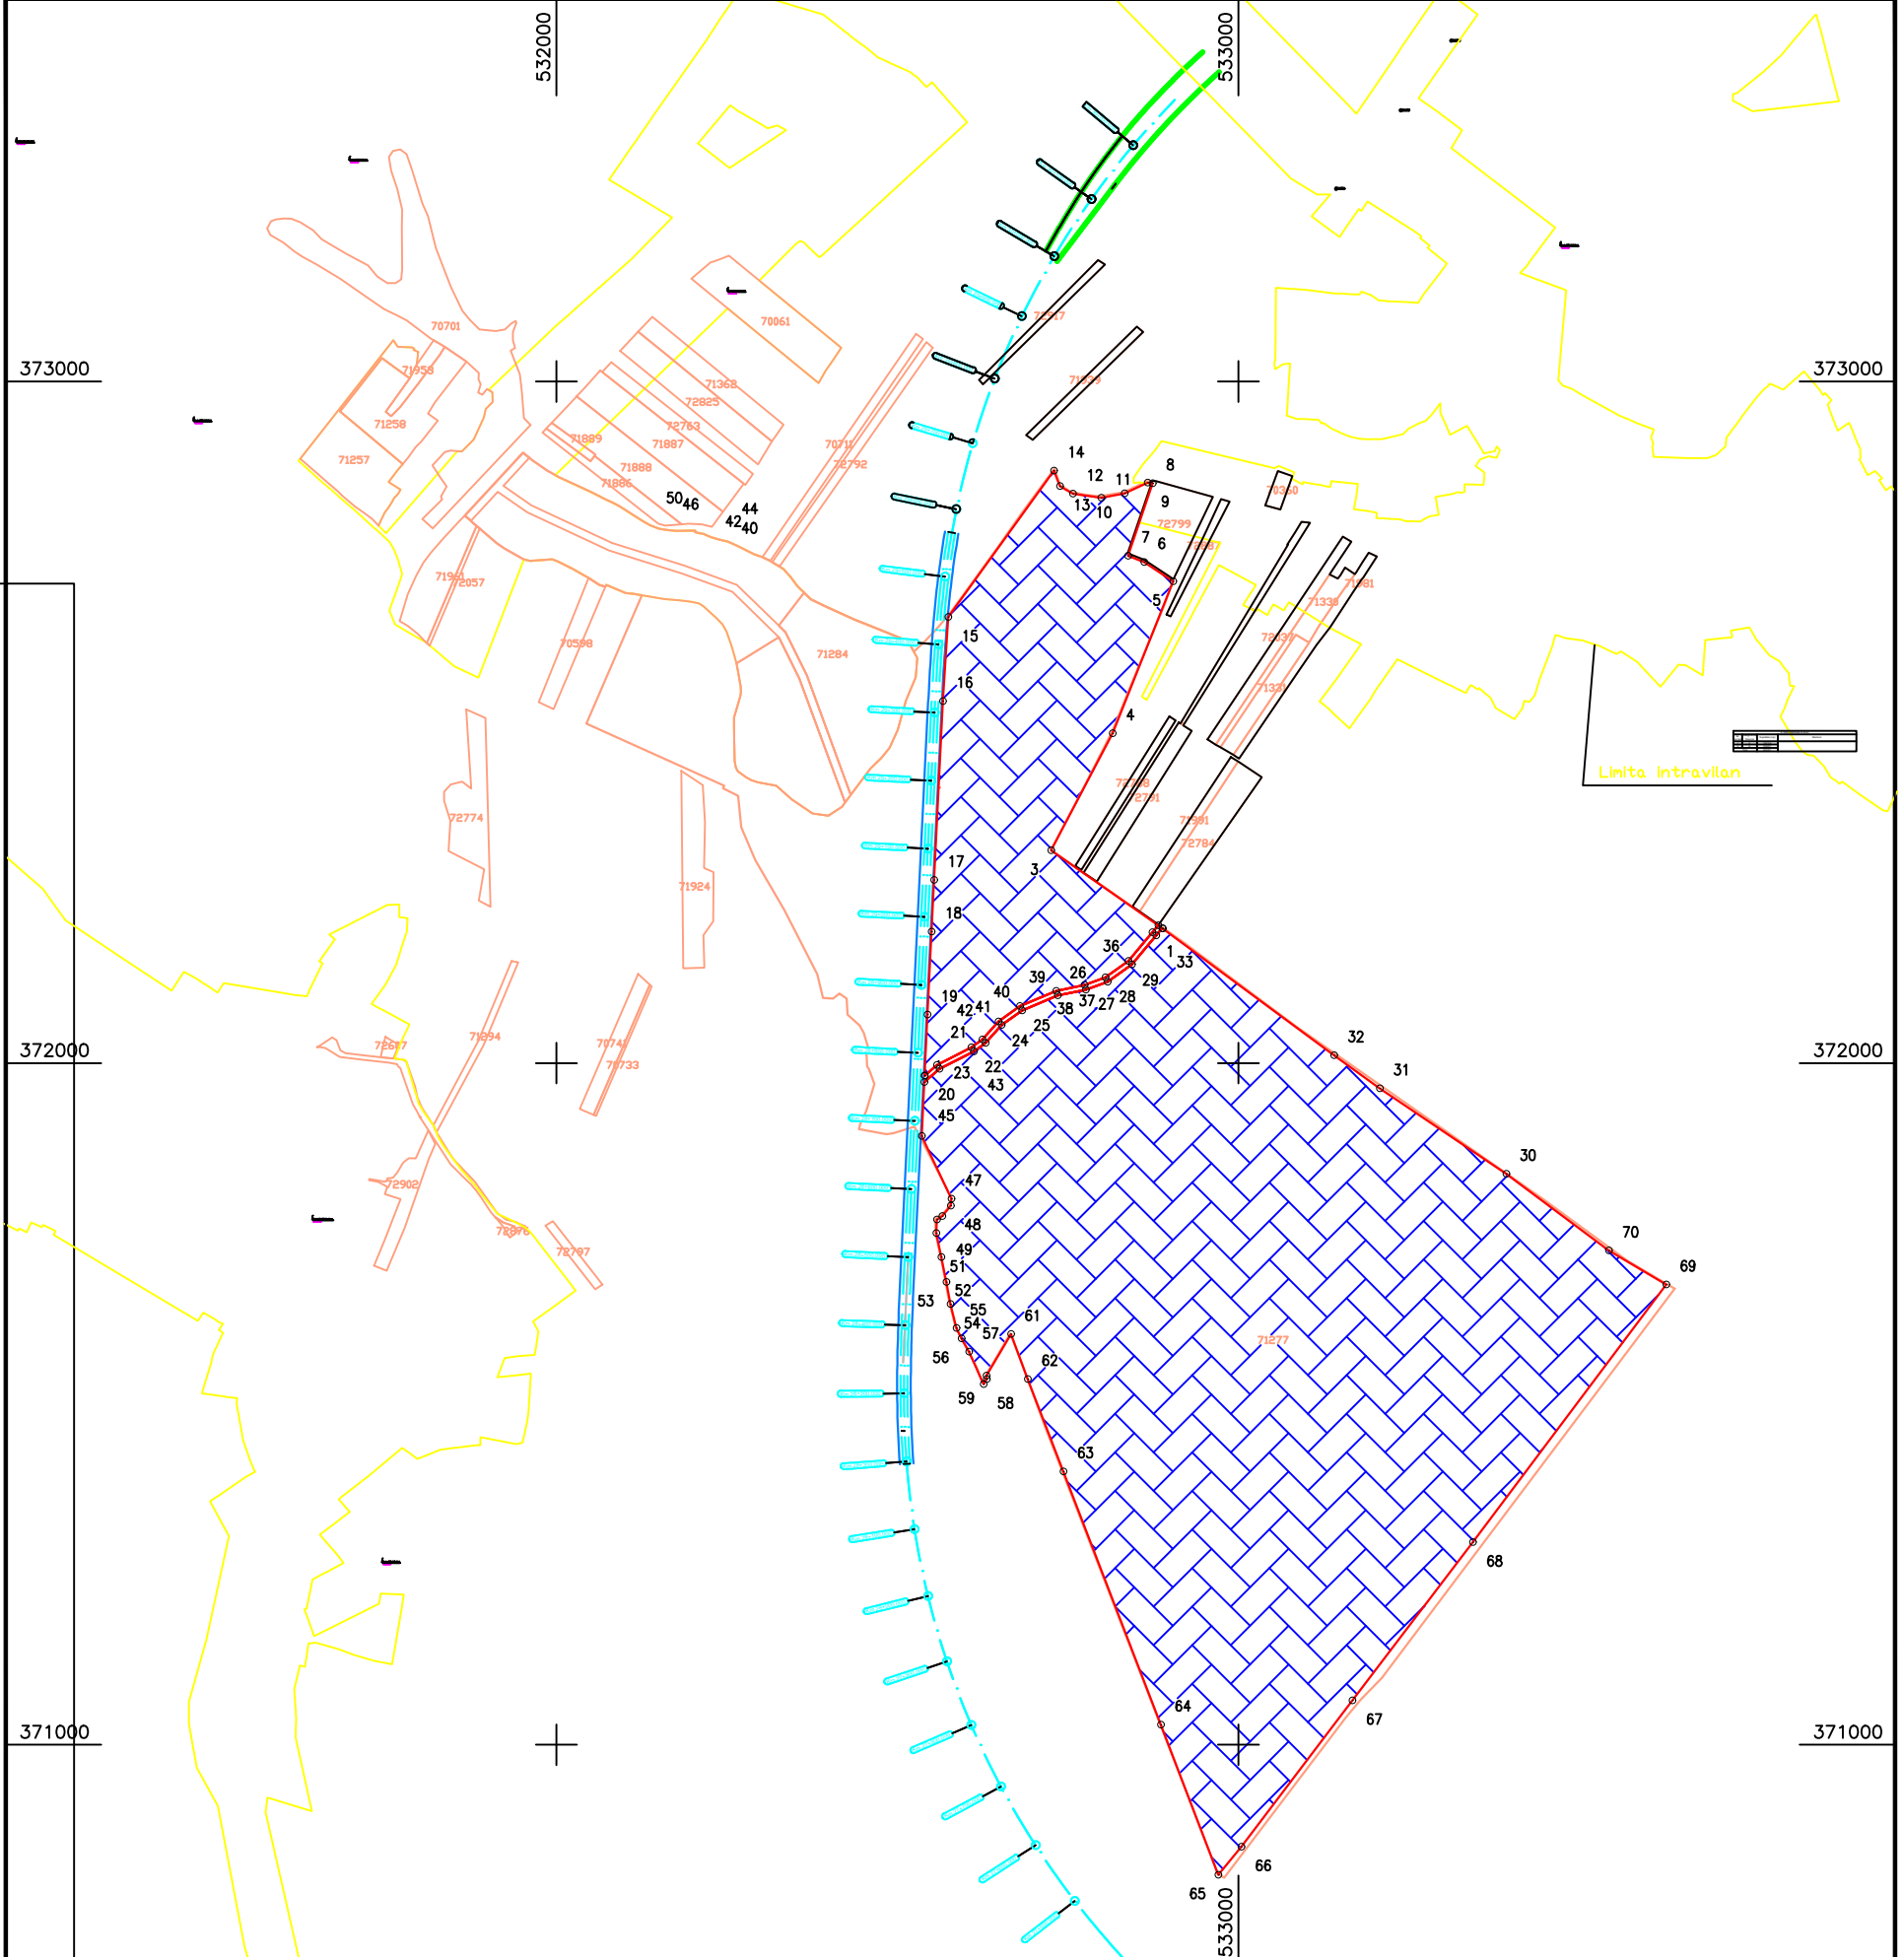

LEGENDA:

- 1 — nr punct de delimitare perimetru
- limita perimetrului studiat
- limita intravilan-extravilan
- nr cadastral
- drum express
- borna km
- zona acoperita cu panouri

1:10.000

1cm pe plan = 100 m pe teren



Suprafata proiect:
955381mp

ING: Stelaru Georgeta Daniela



Proiect: "Parc Solar Agrofotovoltaic Lucieni"
Identificare imobil: UAT LUCIENI,
Intravilan-Extravilan

Scara : 1:10000